
4

6405engr.dwg MDB Last Saved by: mitch Page

1.2

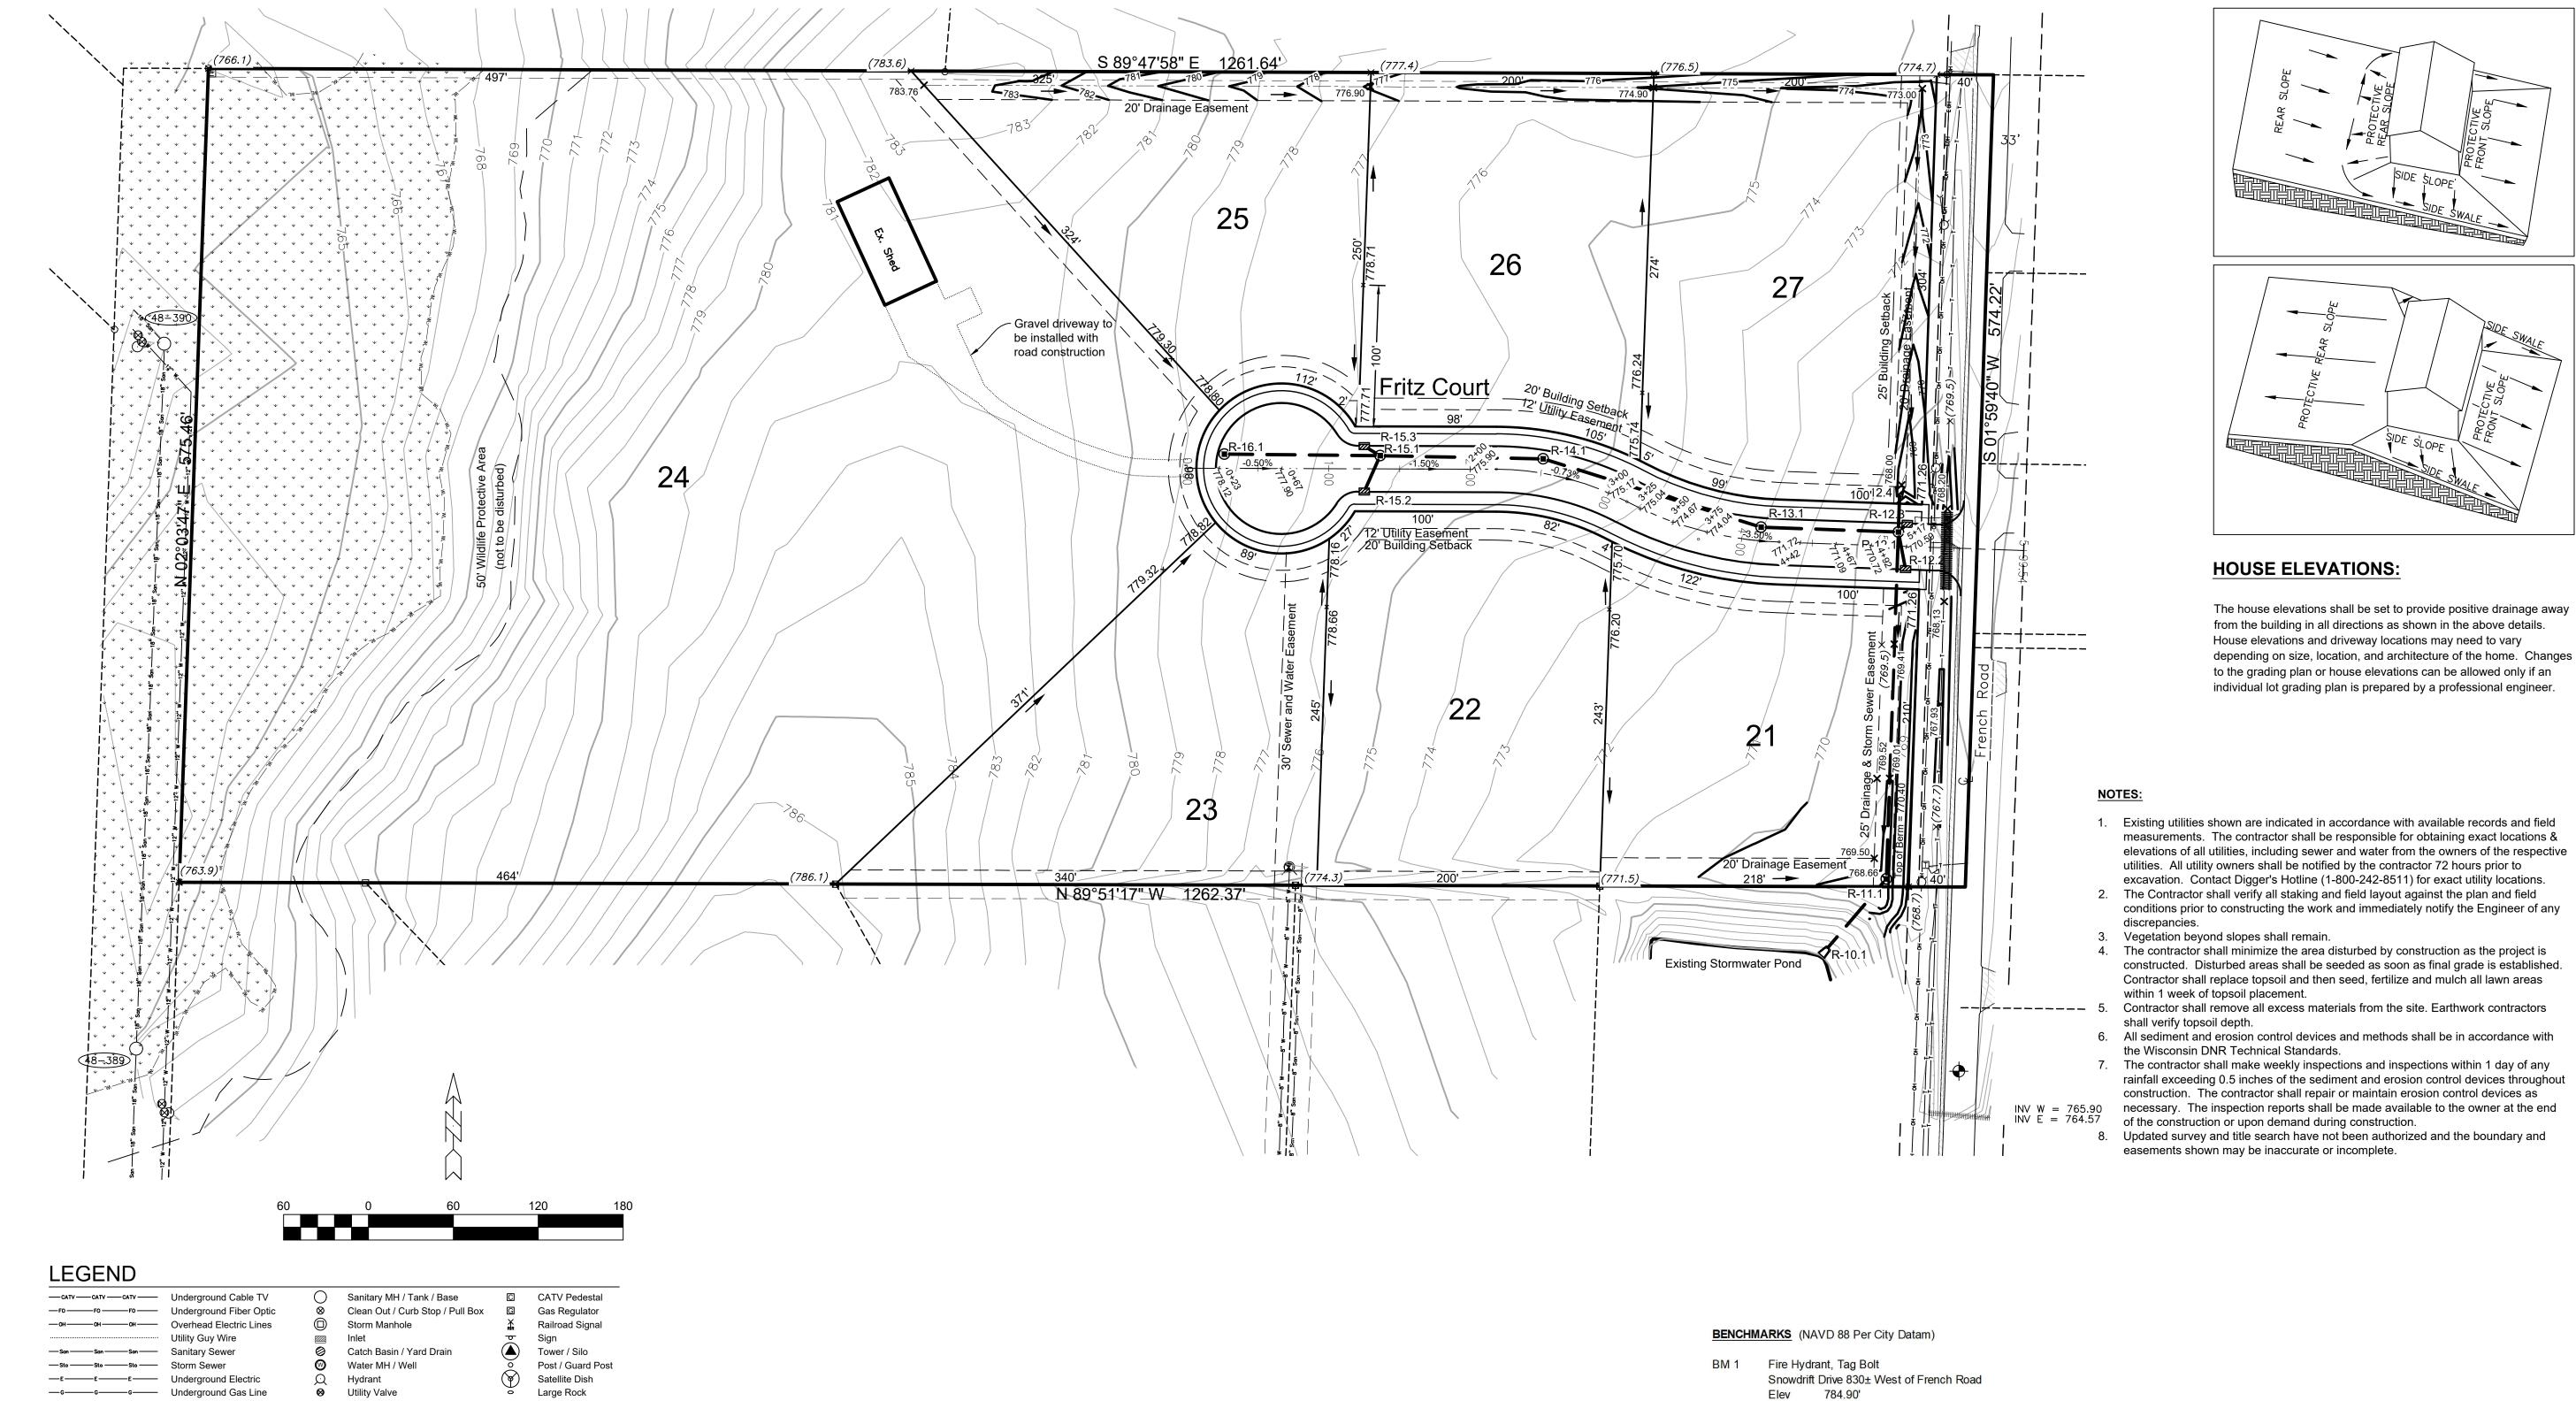

—CATV —CATV —	Underground Cable TV
—F0 ——F0 ——	Underground Fiber Optic
—он——он——он——	Overhead Electric Lines
	Utility Guy Wire
— San — — San — — — — — — — — — — — — — — — — — — —	Sanitary Sewer
— Sto ——— Sto ———	Storm Sewer
—Е——Е——Е—	Underground Electric
—c——c——c——	Underground Gas Line
	Underground Telephone
—w——w———	Water Main
	Fence - Steel
	Fence - Wood
-x x x x x x -	Fence - Barbed Wire
	Treeline
+++++++++++++++++++++++++++++++++++++++	Railroad Tracks
	Culvert
800	Index Contour
 799	Intermediate Contour
$\begin{array}{cccccccccccccccccccccccccccccccccccc$	

Delineated Wetlands <u>┡</u> ——— 608 ——— Proposed Contour Proposed Swale Proposed Culvert Adjacent Plat Grade 608.73 Prop. Lot Corner Elevation ×608.73 Proposed Spot Elevation

× (608.7)

(50' Setback from ROW Typ.)

Existing Grade

Utility Meter Utility Pole Light Pole / Signal

Guy Wire Electric Pedestal Electric Transformer Air Conditioner Telephone Pedestal Telephone Manhole

+799.9 Ex Spot Elevation

⊕ Flag Pole Deciduous Tree Coniferous Tree Bush / Hedge Stump Soil Boring Benchmark Asphalt Pavement Concrete Pavement

Proposed Storm Manhole Proposed Curb Inlet Prop. Catch Basin / Yard Drain Proposed Endwall Proposed Rip Rap Prop. Drainage Direction

BM 2 Fire Hydrant, Tag Bolt Snowdrift Drive 375± West of French Road Elev 782.59'

BM 3 Fire Hydrant, Tag Bolt ±300' N of BM 2 Elev 778.70'